




# AIR FACTORS

6226-A INDUSTRIAL WAY  
LIVERMORE, CA 94551

PH. # 925-579-0040  
FAX # 925-579-0044

## SMOKE CURTAIN Installation Options

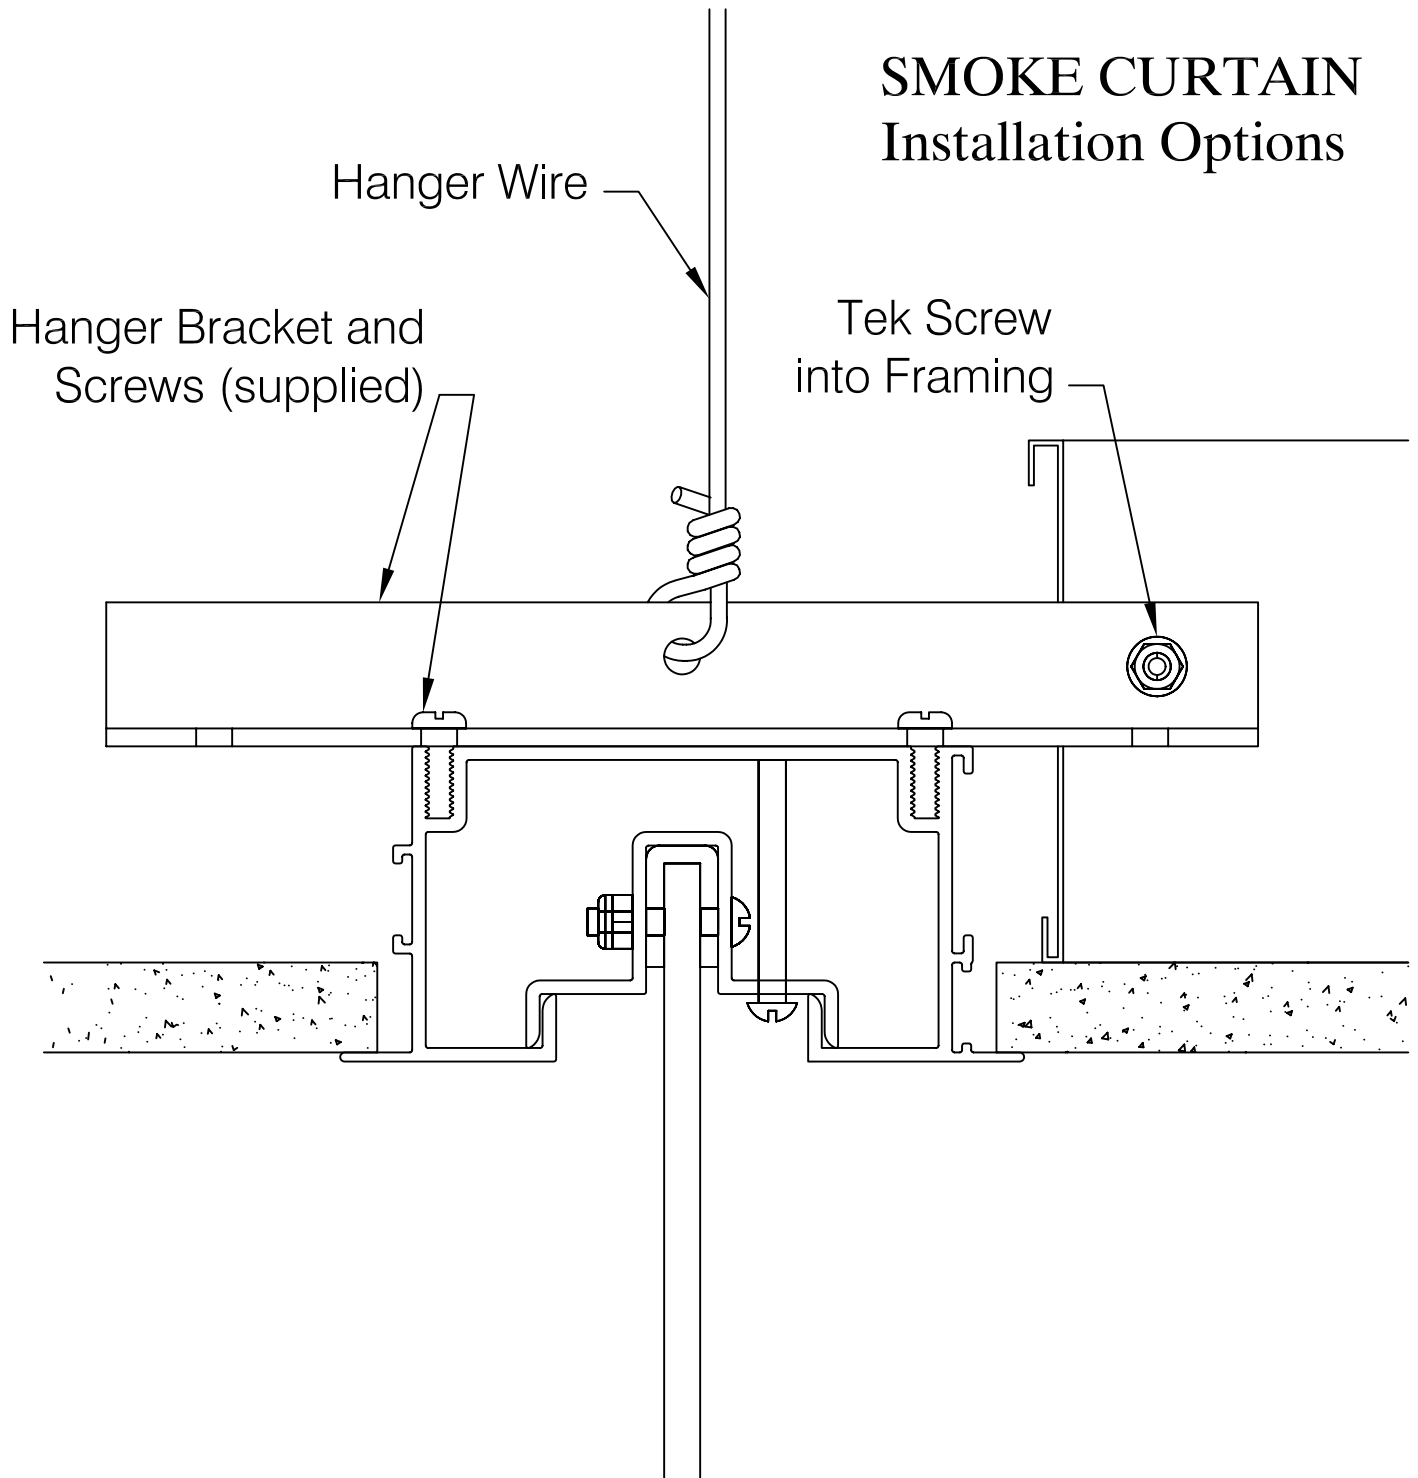

PROJECT:

TITLE:

Smoke Curtain Installation

DATE:

DRAWN:

Robert Gibbs

SCALE:

NTS

DWG. #:

10-6