




# AIR FACTORS

6226-A INDUSTRIAL WAY  
LIVERMORE, CA 94551

PH. # 925-579-0040  
FAX # 925-579-0044

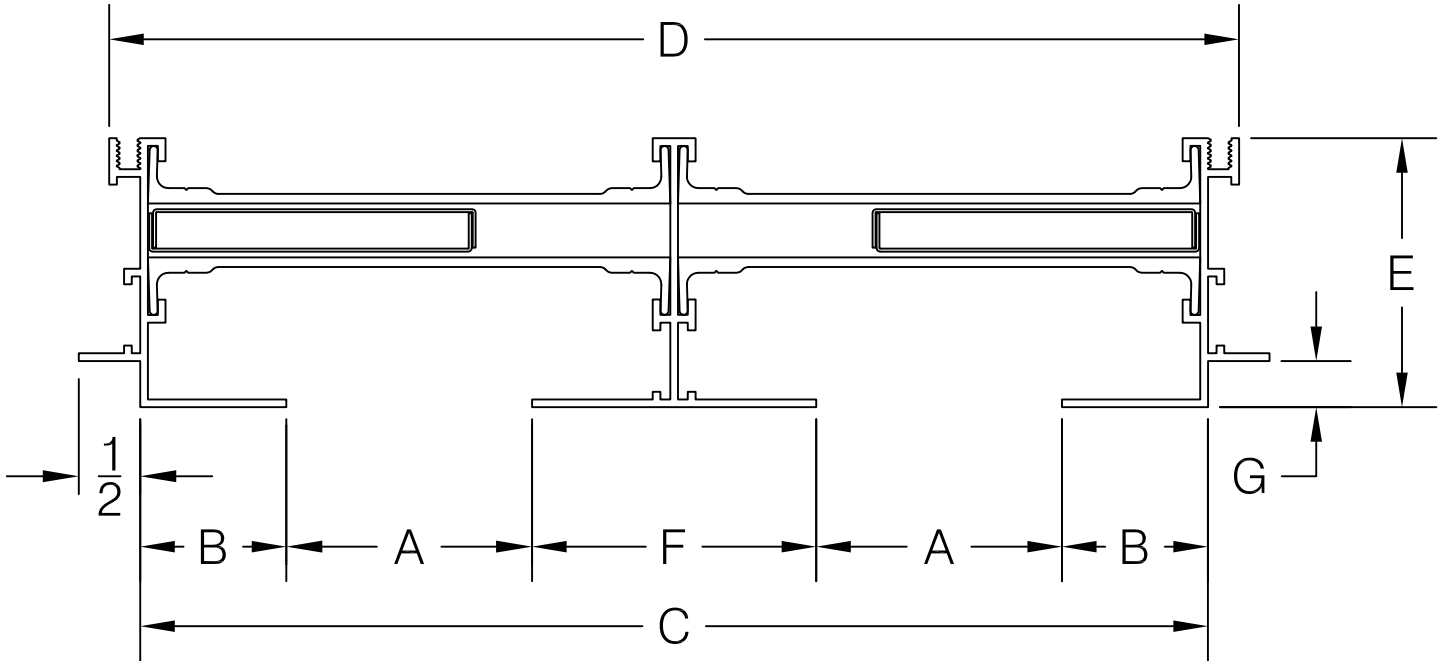

MODEL	A	B	C	D	E	F	G
B-10(2)-CC	1	11/16	4-11/16	5-3/16	1-11/16	1-5/16	3/8
B-15(2)-CC	1-1/2	15/16	6-11/16	7-3/16	1-15/16	1-13/16	3/8
B-20(2)-CC	2	1-3/16	8-11/16	9-3/16	2-3/16	2-5/16	3/8
B-25(2)-CC	2-1/2	1-3/4	11-29/32	12-13/32	2-3/4	3-13/32	5/8
B-30(2)-CC	3	1-3/4	12-29/32	13-13/32	2-3/4	3-13/32	5/8

PROJECT:

TITLE:

2-SLOT CONCEALED FLANGE

DATE:

DRAWN:

Robert Gibbs

SCALE:

NTS

DWG. #:

2-D-5