




AIR FACTORS

6226-A INDUSTRIAL WAY
LIVERMORE, CA 94551

PH. # 925-579-0040
FAX # 925-579-0044

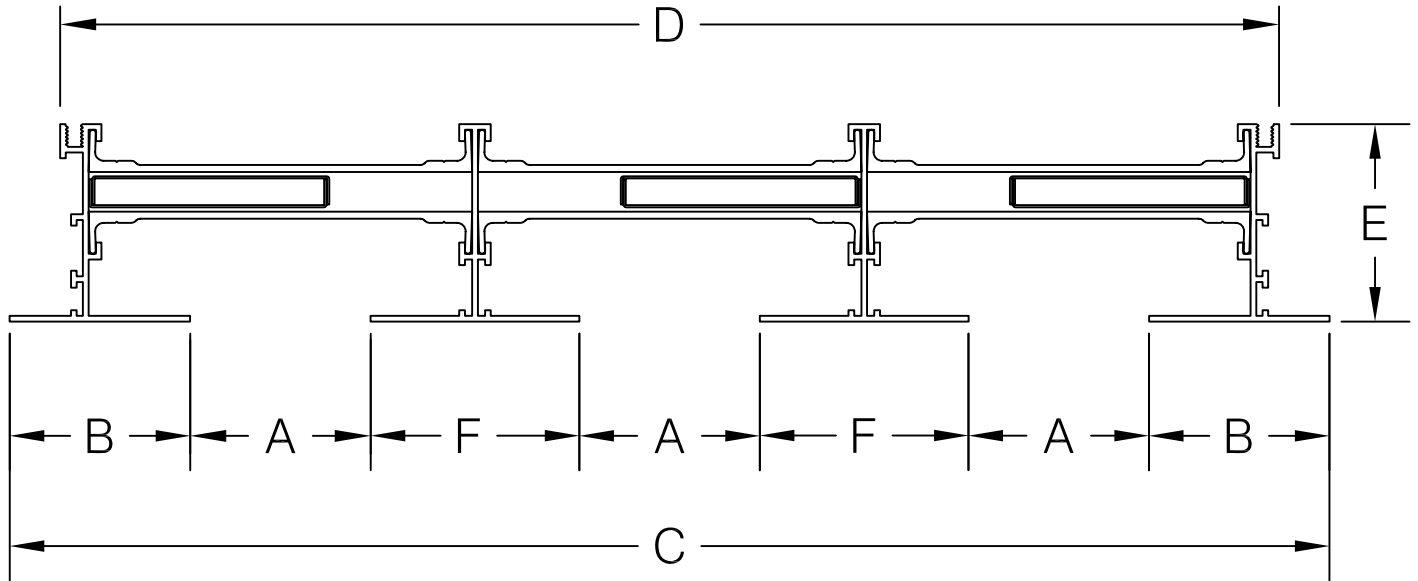

| MODEL | A | B | C | D | E | F |
|--------------|-------|-------|----------|----------|---------|---------|
| B-10(3)-WFWF | 1 | 1-1/2 | 8-5/8 | 7-1/2 | 1-11/16 | 1-5/16 |
| B-15(3)-WFWF | 1-1/2 | 2 | 12-1/8 | 10-1/2 | 1-15/16 | 1-13/16 |
| B-20(3)-WFWF | 2 | 2 | 14-5/8 | 13-1/2 | 2-3/16 | 2-5/16 |
| B-25(3)-WFWF | 2-1/2 | 2-1/2 | 19-5/16 | 18-5/16 | 2-3/4 | 3-13/32 |
| B-30(3)-WFWF | 3 | 2-1/2 | 20-13/16 | 19-13/16 | 2-3/4 | 3-13/32 |

PROJECT:

TITLE:
3-SLOT WIDE FLANGE

DATE:

DRAWN:
Robert Gibbs

SCALE:
NTS

DWG.#:
2-T-2